

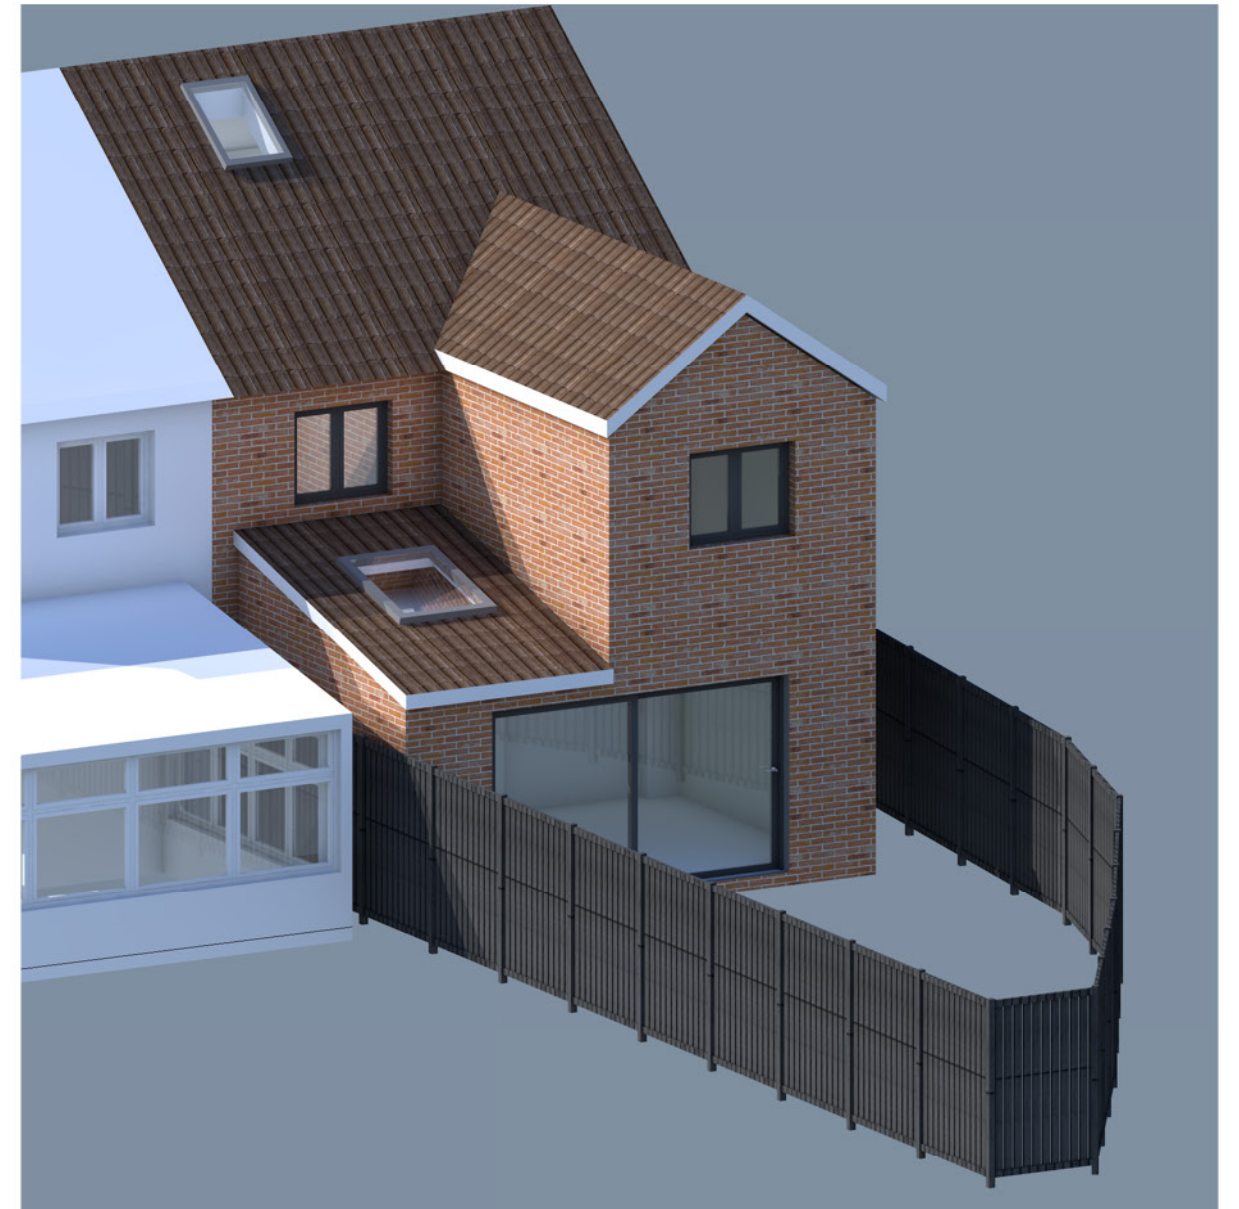


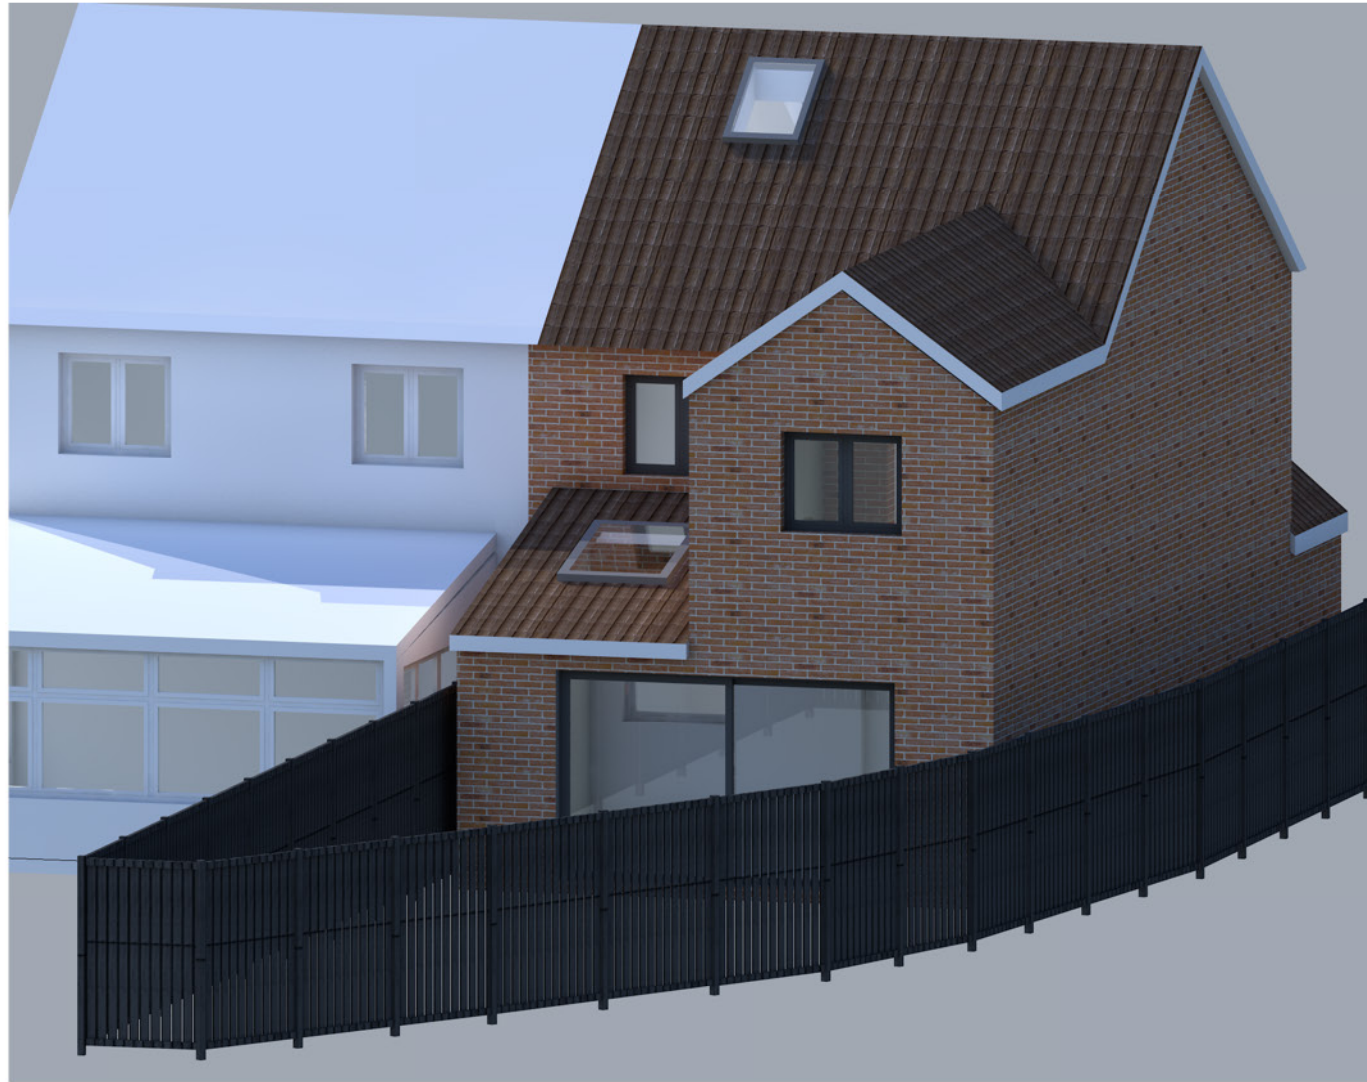


NORTH BRISTOL
CONVERSIONS


COMPLETE CARPENTRY CONSTRUCTION

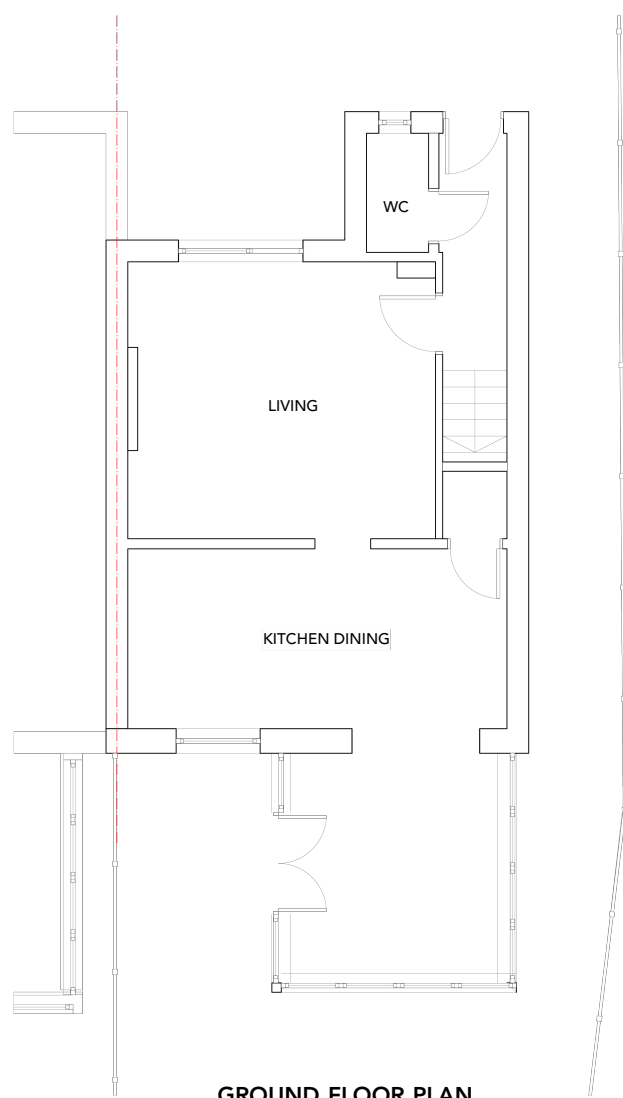

GROUND FLOOR PLAN
scale 1:50@A1

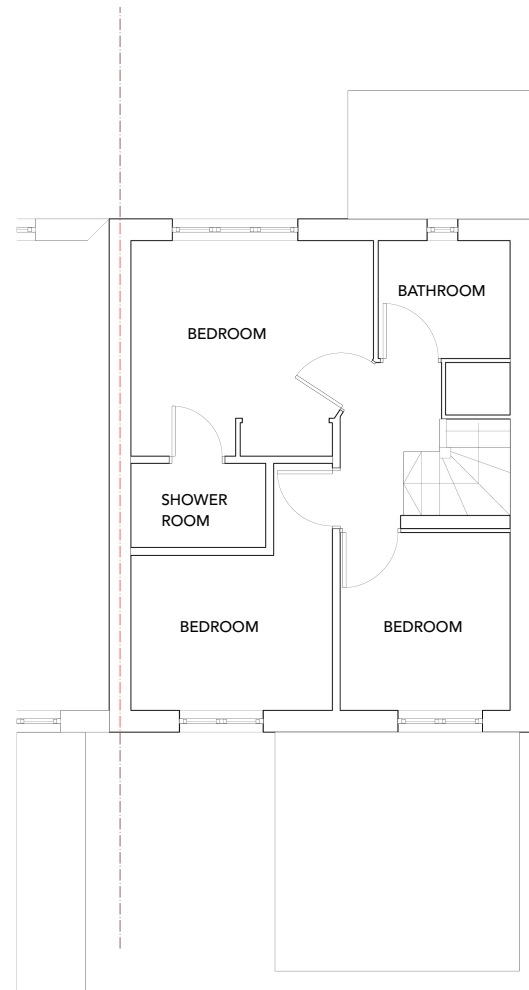


FIRST FLOOR PLAN
scale 1:50@A1

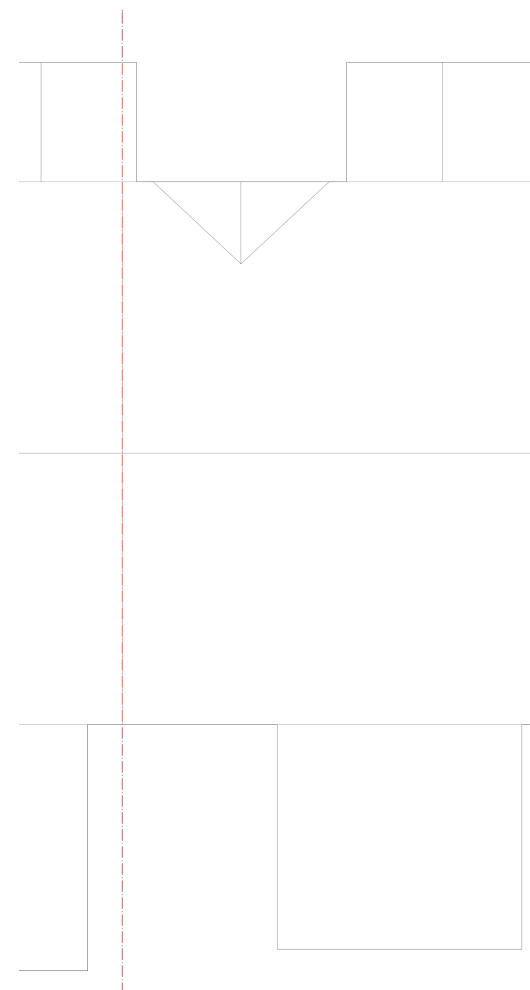

ROOF PLAN
scale 1:50@A1




REAR ELEVATION
scale 1:100@A1

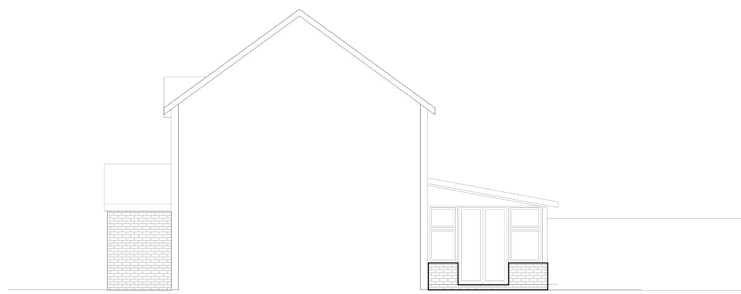








SIDE ELEVATION
scale 1:100@A1




FRONT ELEVATION
scale 1:100@A1

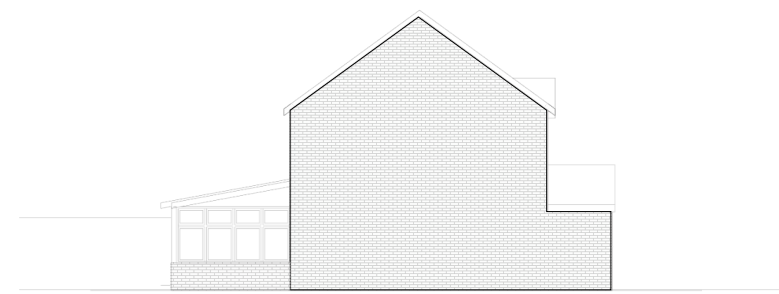

SIDE ELEVATION
scale 1:100@A1

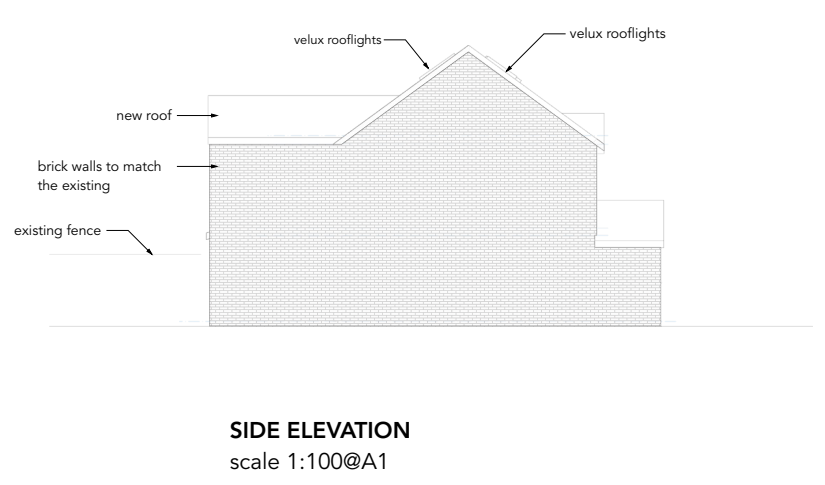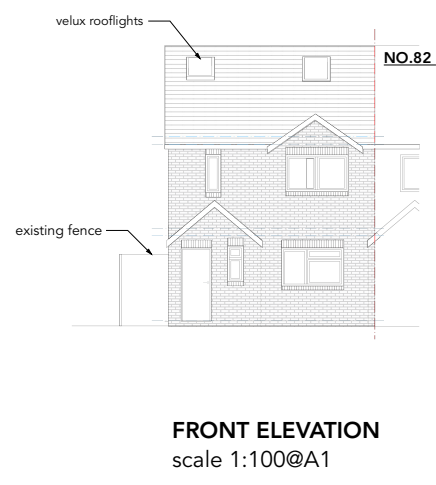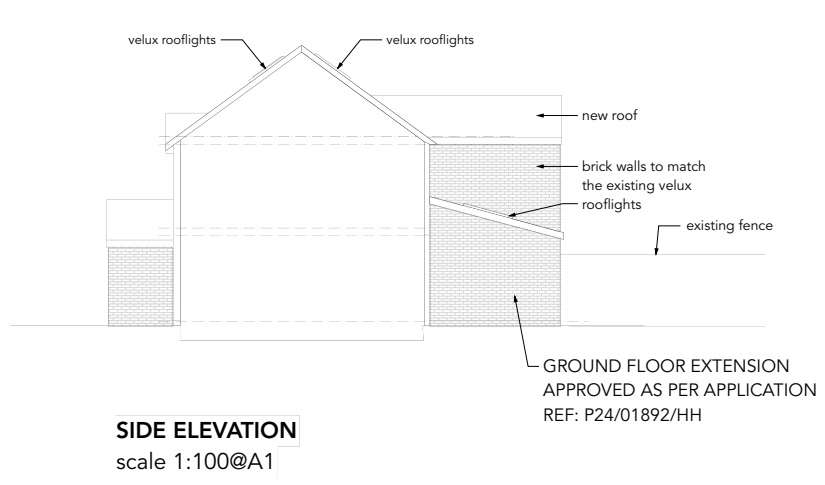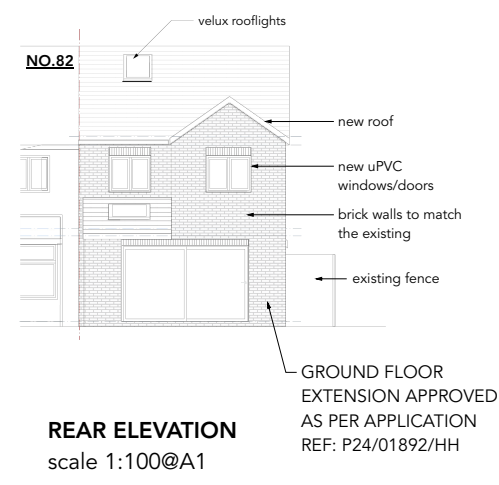
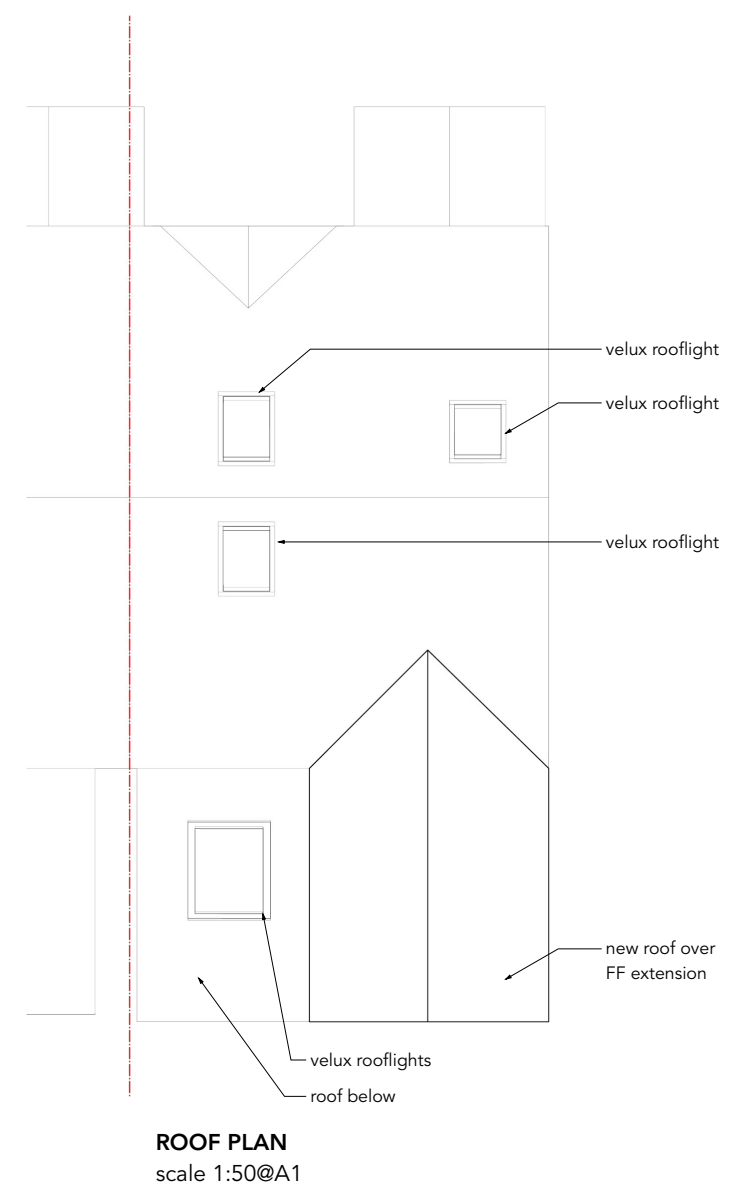
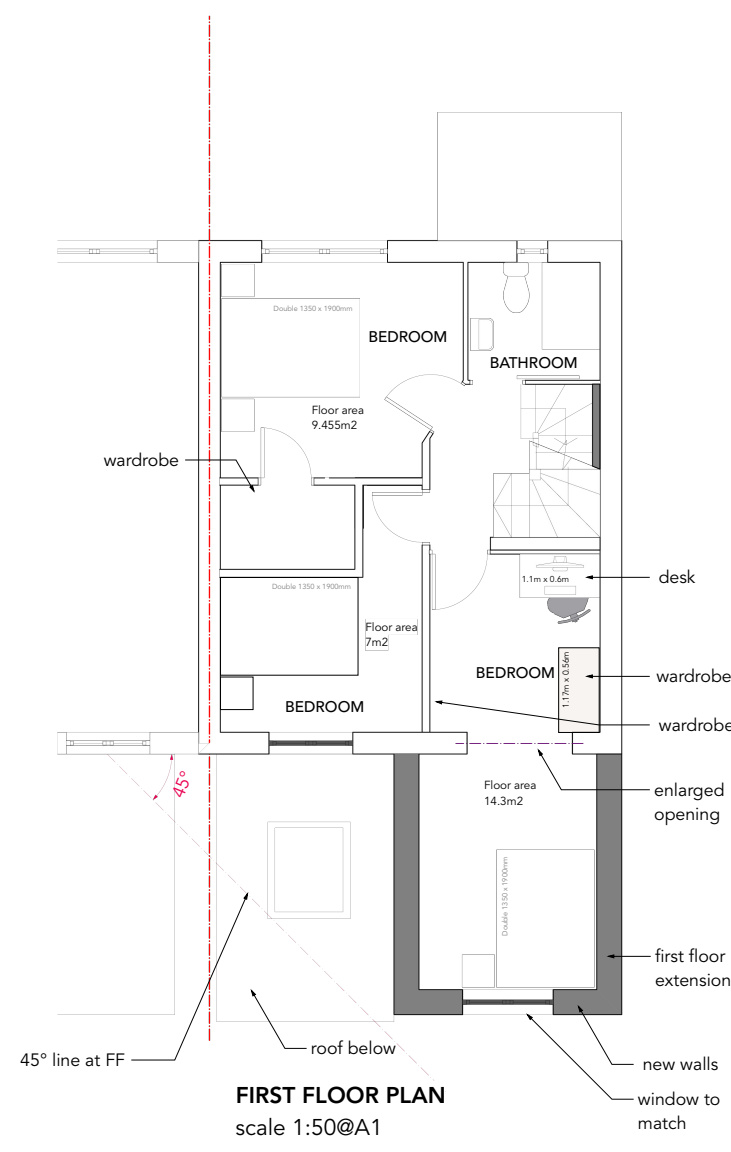
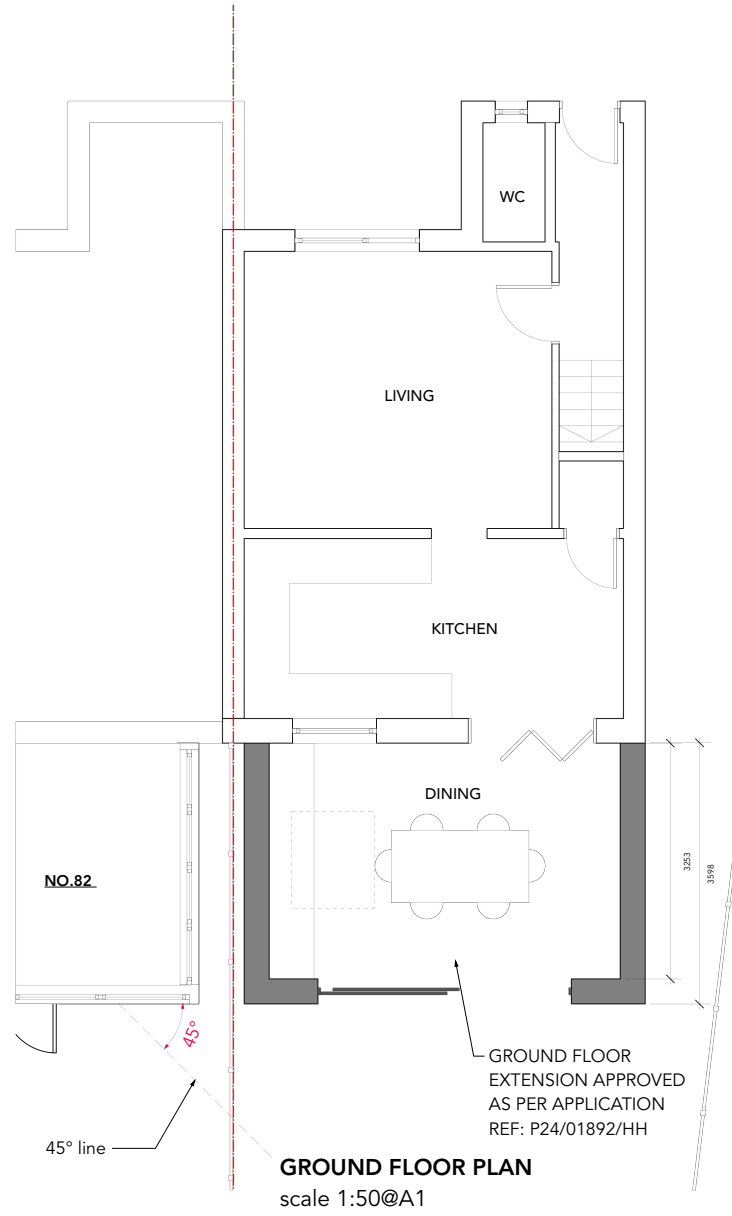


exact style/finish TBC by client with window supplier

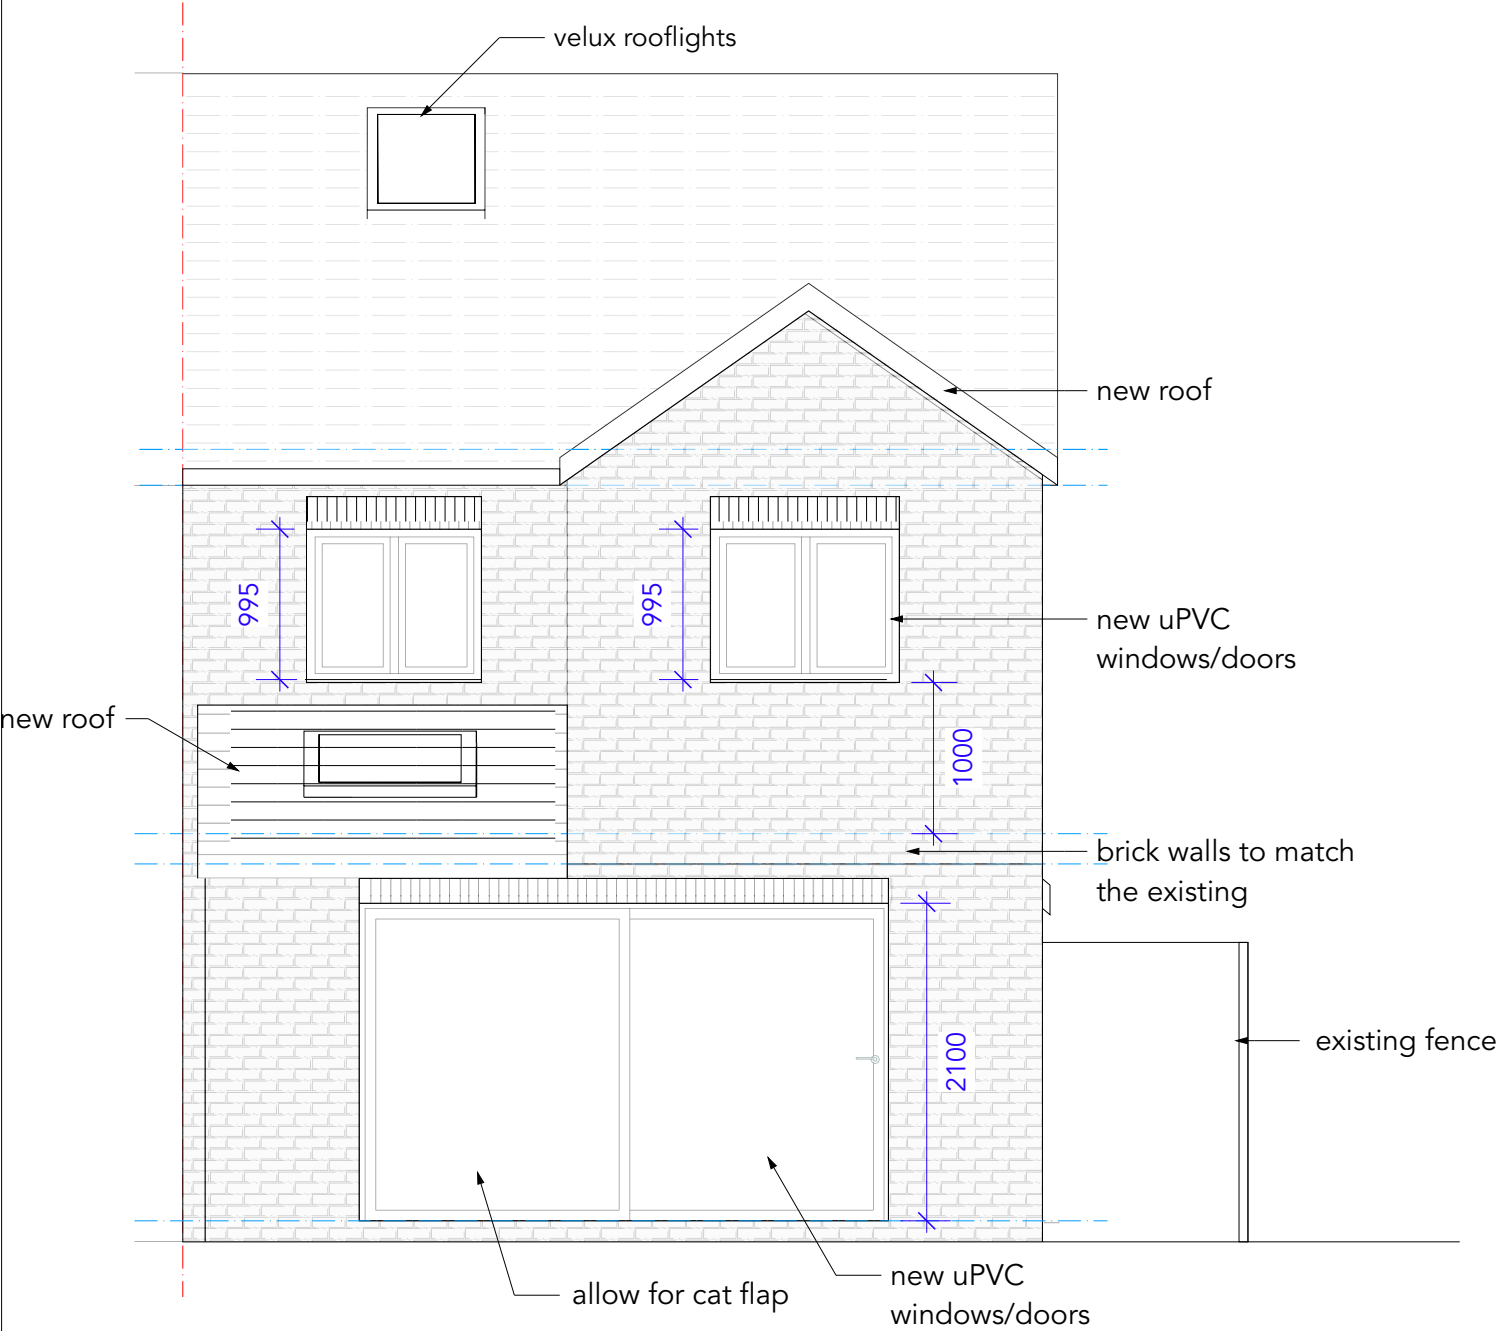

REAR ELEVATION
scale 1:50@A1



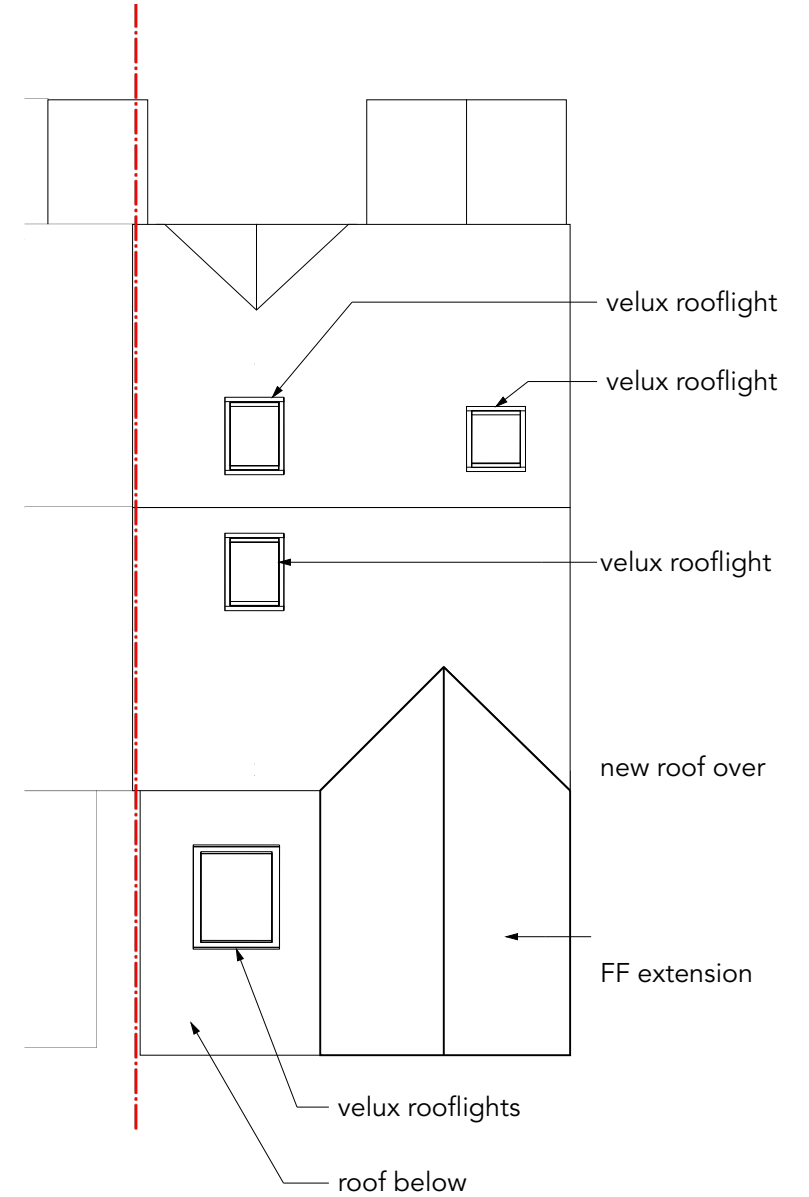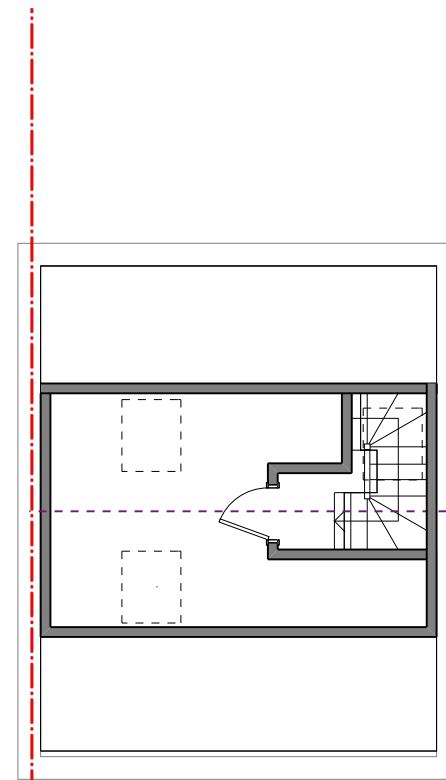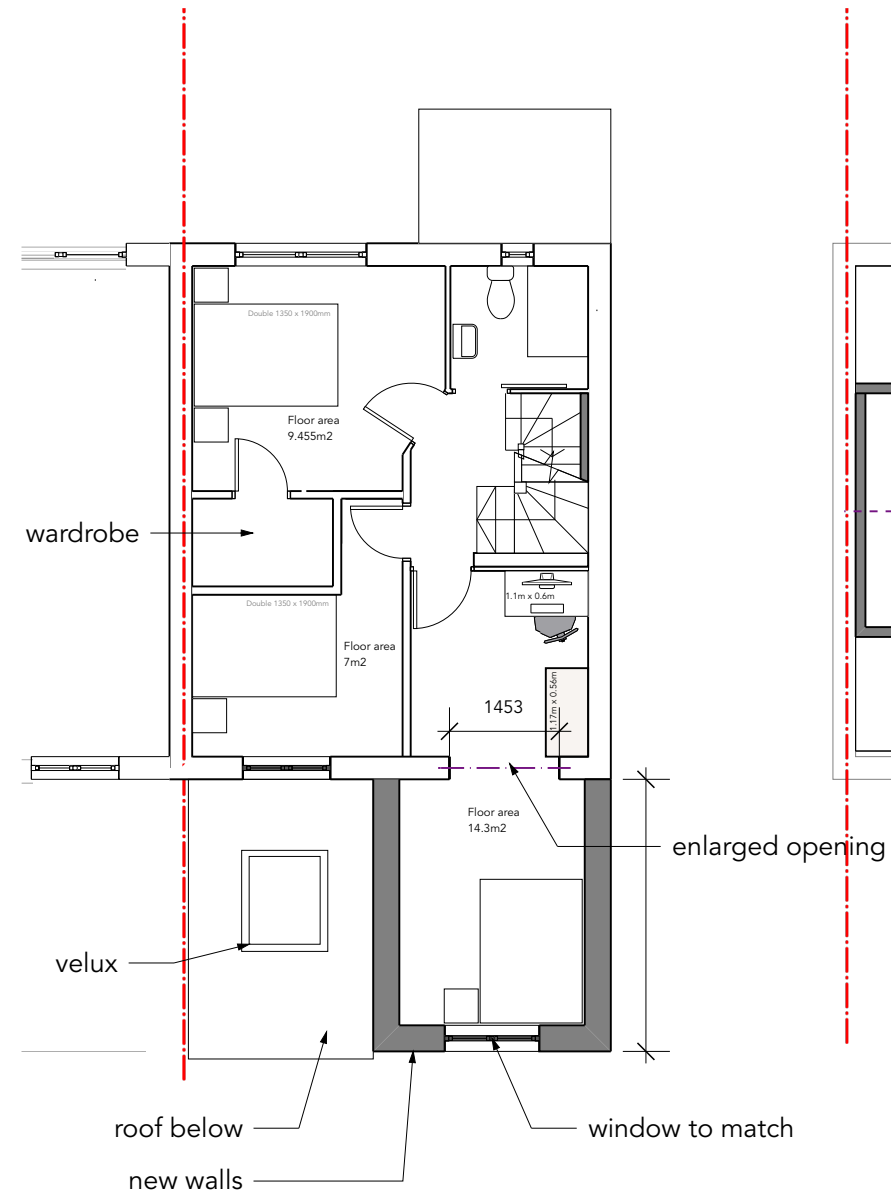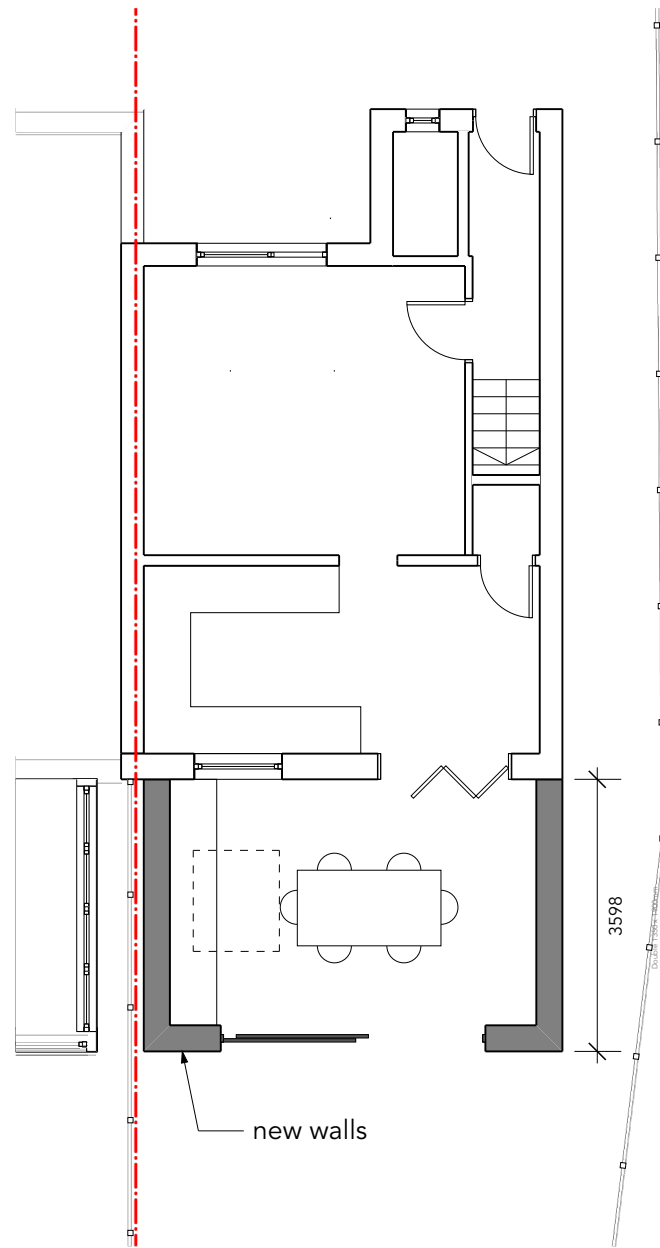

0m 1m 2m 3m 4m 5m
1:100 A3

NORTH BRISTOL
CONVERSIONS

COMPLETE CARPENTRY CONSTRUCTION